


**DOUBLE SLIDING GATE**

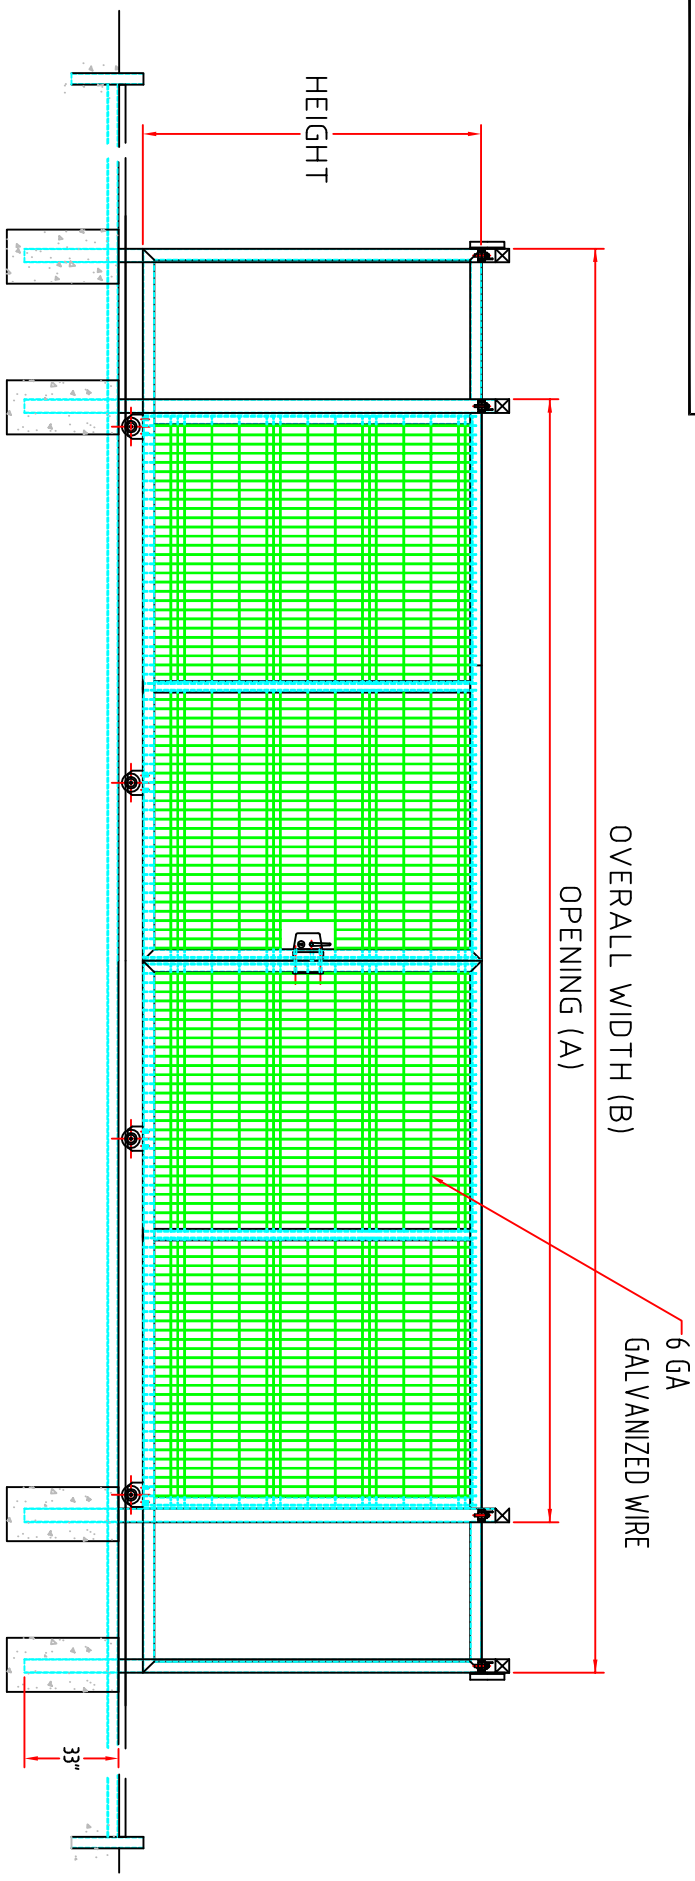

**DOUBLE SLIDING GATES**

A	B	FRAME CONSTRUCTION	GUIDE AND CLOSING POSTS
<b>HEIGHT 6'</b>			
20'	25'	2 1/2" - 14ga.	3" x 3" - 11ga.
24'	30'	2 1/2" - 14ga.	3" x 3" - 11ga.
30'	37'6"	2 1/2" - 14ga.	3" x 3" - 11ga.
<b>HEIGHT 8'</b>			
20'	25'	2 1/2" - 14ga.	3" x 3" - 11ga.
24'	30'	2 1/2" - 14ga.	3" x 3" - 11ga.
30'	37'6"	2 1/2" - 14ga.	3" x 3" - 11ga.

